

कार्यालय कार्यपालन अभियंता
लोक निर्माण विभाग संभाग क्रं.-1 रायपुर (छ.ग.)

ज्ञाप क्र. 834 / शिल्प / 2023

रायपुर, दिनांक 31/01/2023

प्रति,

कार्यालय,
कलेक्टर, जिला रायपुर
रायपुर (छ.ग.)

विषय :- छत्तीसगढ़ प्रदेश कंवर आदिवासी समाज टाटीबंध रायपुर के नाम से ग्राम लाभाण्डी तहसील व जिला रायपुर में दर्जभूमि खसरा नं. 706/4 रकबा 7500 वर्गफुट भूमि पर राज्य स्तरीय सामाजिक भवन निर्माण हेतु प्राक्कलन तैयार करने बाबत।


संदर्भ :- 1. आपके कार्यालय का ज्ञाप क्रं. 463/उ.लि./2023 रायपुर दिनांक 30/01/2023
2. सचिव छ.ग. शासन सामान्य प्रशासन विभाग, मंत्रालय महानदी भवन नवा रायपुर अटल नगर जिला रायपुर के पत्र क्रंमाक 152/99/2023/1-6 दिनांक 18.01.2023

...000...

विषयांतर्गत निर्माण कार्य हेतु संदर्भित पत्रानुसार उल्लेखित निर्माण कार्य हेतु ड्राईंग एवं प्रथम स्तरीय प्राक्कलन राशि रु. 190.25 लाख का तैयार किया गया है।

अतः प्राक्कलन एवं ड्राईंग अग्रिम कार्यवाही आपकी ओर संप्रेषित है।

संलग्न :- 1. प्राक्कलन एवं ड्राईंग 3-3 प्रतियोंमें
2. संदर्भित पत्र की छायाप्रति।


31/1/23


कार्यपालन अभियंता
लोक निर्माण विभाग संभाग क्रं.-1
रायपुर (छ.ग.)

पृ0 क्र. / 2023

रायपुर, दिनांक..... / 2023

प्रतिलिपि :- अनुविभागीय अधिकारी लो.नि.वि. उपसंभाग क्रं.-1 रायपुर को उनके ज्ञाप क्रं. 143/ शिल्प / 2023 रायपुर, दिनांक 31/01/2023 के तारतम्य में प्रेषित।

सहपत्र:-शून्य

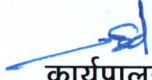
कार्यपालन अभियंता
लोक निर्माण विभाग संभाग क्रं.-1
रायपुर (छ.ग.)

कार्यालय अनुविभागीय अधिकारी
लोक निर्माण विभाग उपसंभाग क्रं.-1 रायपुर (छ.ग.)

ज्ञाप क्र. 143 / शिल्प / 2023

रायपुर, दिनांक 31/1/2023

प्रति,

कार्यपालन अभियंता,
लोकनिर्माणविभाग, संभाग क्रं.-1
रायपुर (छ.ग.)

विषय :- छत्तीसगढ़ प्रदेश कंवर आदिवासी समाज टाटीबंध रायपुर के नाम से ग्राम लाभण्डी तहसील व जिला रायपुर में दर्ज भूमि खसरा नं. 706/4 रकबा 7500 वर्गफुट भूमि पर राज्य स्तरीय सामाजिक भवन निर्माण हेतु प्राक्कलन तैयार करने बाबत।


संदर्भ :- 1. कार्यालय कलेक्टर, रायपुर जिला रायपुर छ.ग. का ज्ञाप क्रं. 463/उ.लि./2023 रायपुर दिनांक 30/01/2023
2. सचिव छ.ग. शासन सामान्य प्रशासन विभाग, मंत्रालय महानदी भवन नवा रायपुर अटल नगर जिला रायपुर के पत्र क्रंमाक 152/99/2023/1-6 दिनांक 18.01.2023

...000...

विषयांतर्गत निर्माण कार्य हेतु संदर्भित पत्रानुसार उल्लेखित निर्माण कार्य हेतु ड्राईंग एवं प्रथम स्तरीय प्राक्कलन राशि रु. 190.25 लाख का तैयार किया गया है।


अतः प्राक्कलन एवं ड्राईंग अग्रिम कार्यवाही हेतु अग्रेषित है।


संलग्न :- 1. प्राक्कलन एवं ड्राईंग 3-3 प्रतियो में
2. संदर्भितपत्र की छायाप्रति।



अनुविभागीय अधिकारी
लोक निर्माण विभाग उपसंभाग क्रं.-1
रायपुर (छ.ग.)


**STAGE 01 ESTIMATE FOR STATE LEVEL SAMAJIK BUILDING OF
CHHATTISGARH PRADESH KANVAR (ADIVASI SAMAJ VIKAS SAMITI RAIPUR)
KH. NO.- 706/4, RAKBA- 0.0697 HECT. AT VILLAGE- LABHANDIH,
TAH. & DISTT.- RAIPUR (C.G.)**

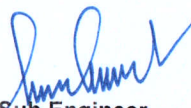Sr. No.	DESCRIPTION	QUANTITY	UNIT	RATE (Rs.)	AMOUNT (Rs.)
1	Ground Floor / Parking Floor	386.42	Sqm.	15,000.00	5,796,300.00
2	First Floor / Community Hall	296.80	Sqm.	15,000.00	4,452,000.00
3	Second Floor / Rooms	386.42	Sqm.	15,000.00	5,796,300.00
4	Boundary Wall	108.00	Rmt.	10,000.00	1,080,000.00
5	Ground Floor Devlopment & Approch Road	600.00	Sqm.	1,500.00	900,000.00
6	Water Supply & Fire Fighting Arrangements		L/S		500,000.00
7	External Electrical work & Transformer		L/S		500,000.00
				Total :	19,024,600.00
				SAY :	19,024,600.00
				SAY :	190.25 Lacs.


Sub Engineer


Sub Division Officer
P.W.D. Sub Division No-1
Raipur (C.G.)


Executive Engineer
P.W.D. Division No - 1
Raipur (C.G.)

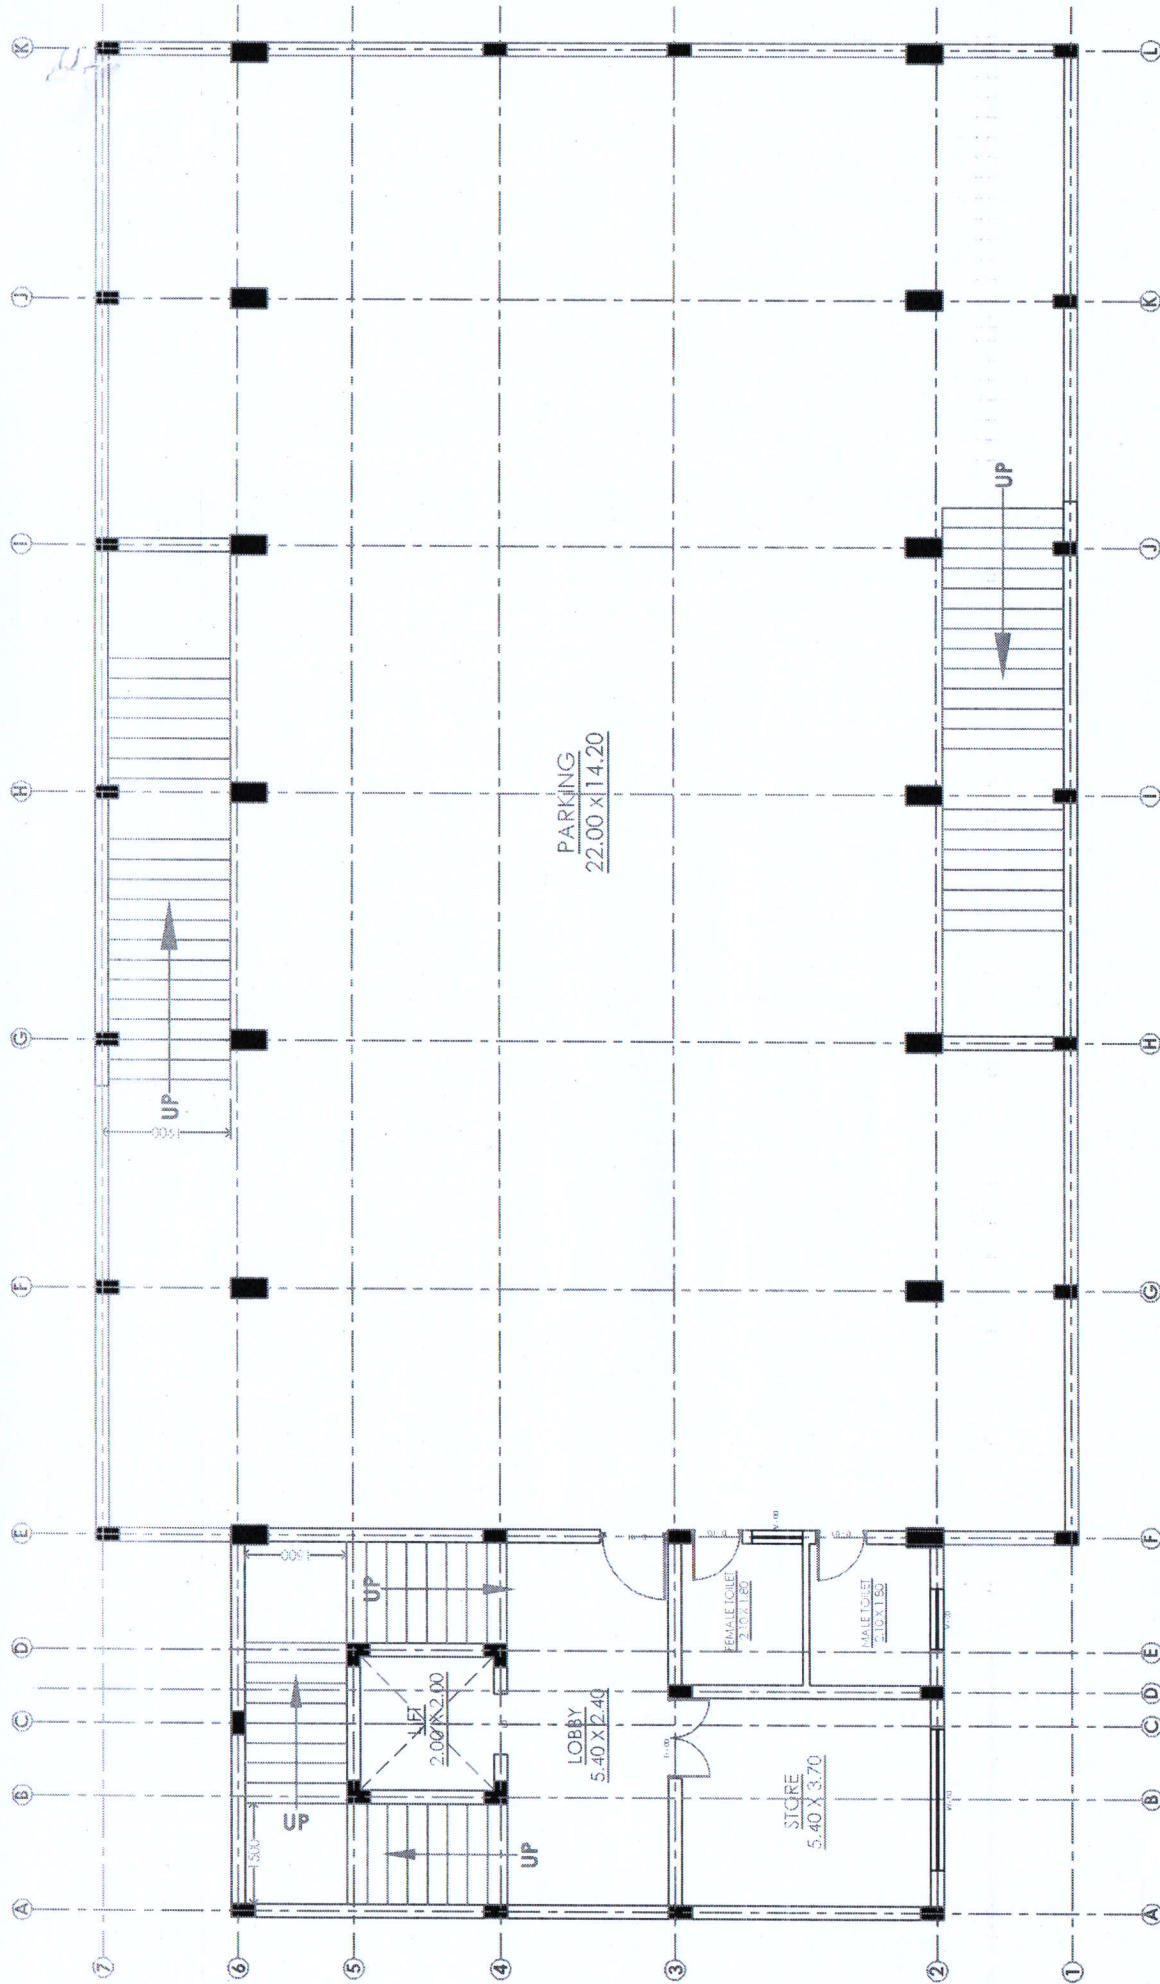

PUBLIC WORKS DEPARTMENT (B&R) DIVISION NO.-1, RAIPUR C.G.

PROJECT NO. _____ DRAWING NO. _____

[Signature]
SUBENGINEER

[Signature]
SUB DIVISIONAL OFFICER
RAIPUR (C.G.)

[Signature]
EXECUTIVE ENGINEER
RAIPUR (C.G.)

GROUND FLOOR PLAN


**PLAN FOR STATE LEVEL SAMAJIK BUILDING OF
CHHATTISGARH PRADESH KANVAR (ADIVASI SAMAJ VIKAS
SAMITI RAIPUR) KH. NO.- 706/4, RAKBA-0.0697 HECT. AT
VILLAGE- LABHANDIH, TAH. & DISTT.- RAIPUR (C.G.)**

01. PARKING = 386.45 Sq.Mt.

* THREE TRACK ALUMINIUM GLAZED WINDOW WITH MS GRILL

*PVC DOOR FRAMES & SHUTTERS FOR TOILETS

*FIXED GLAZING ALUMINIUM SECTION WINDOW OF SPECIFIED GAUGE

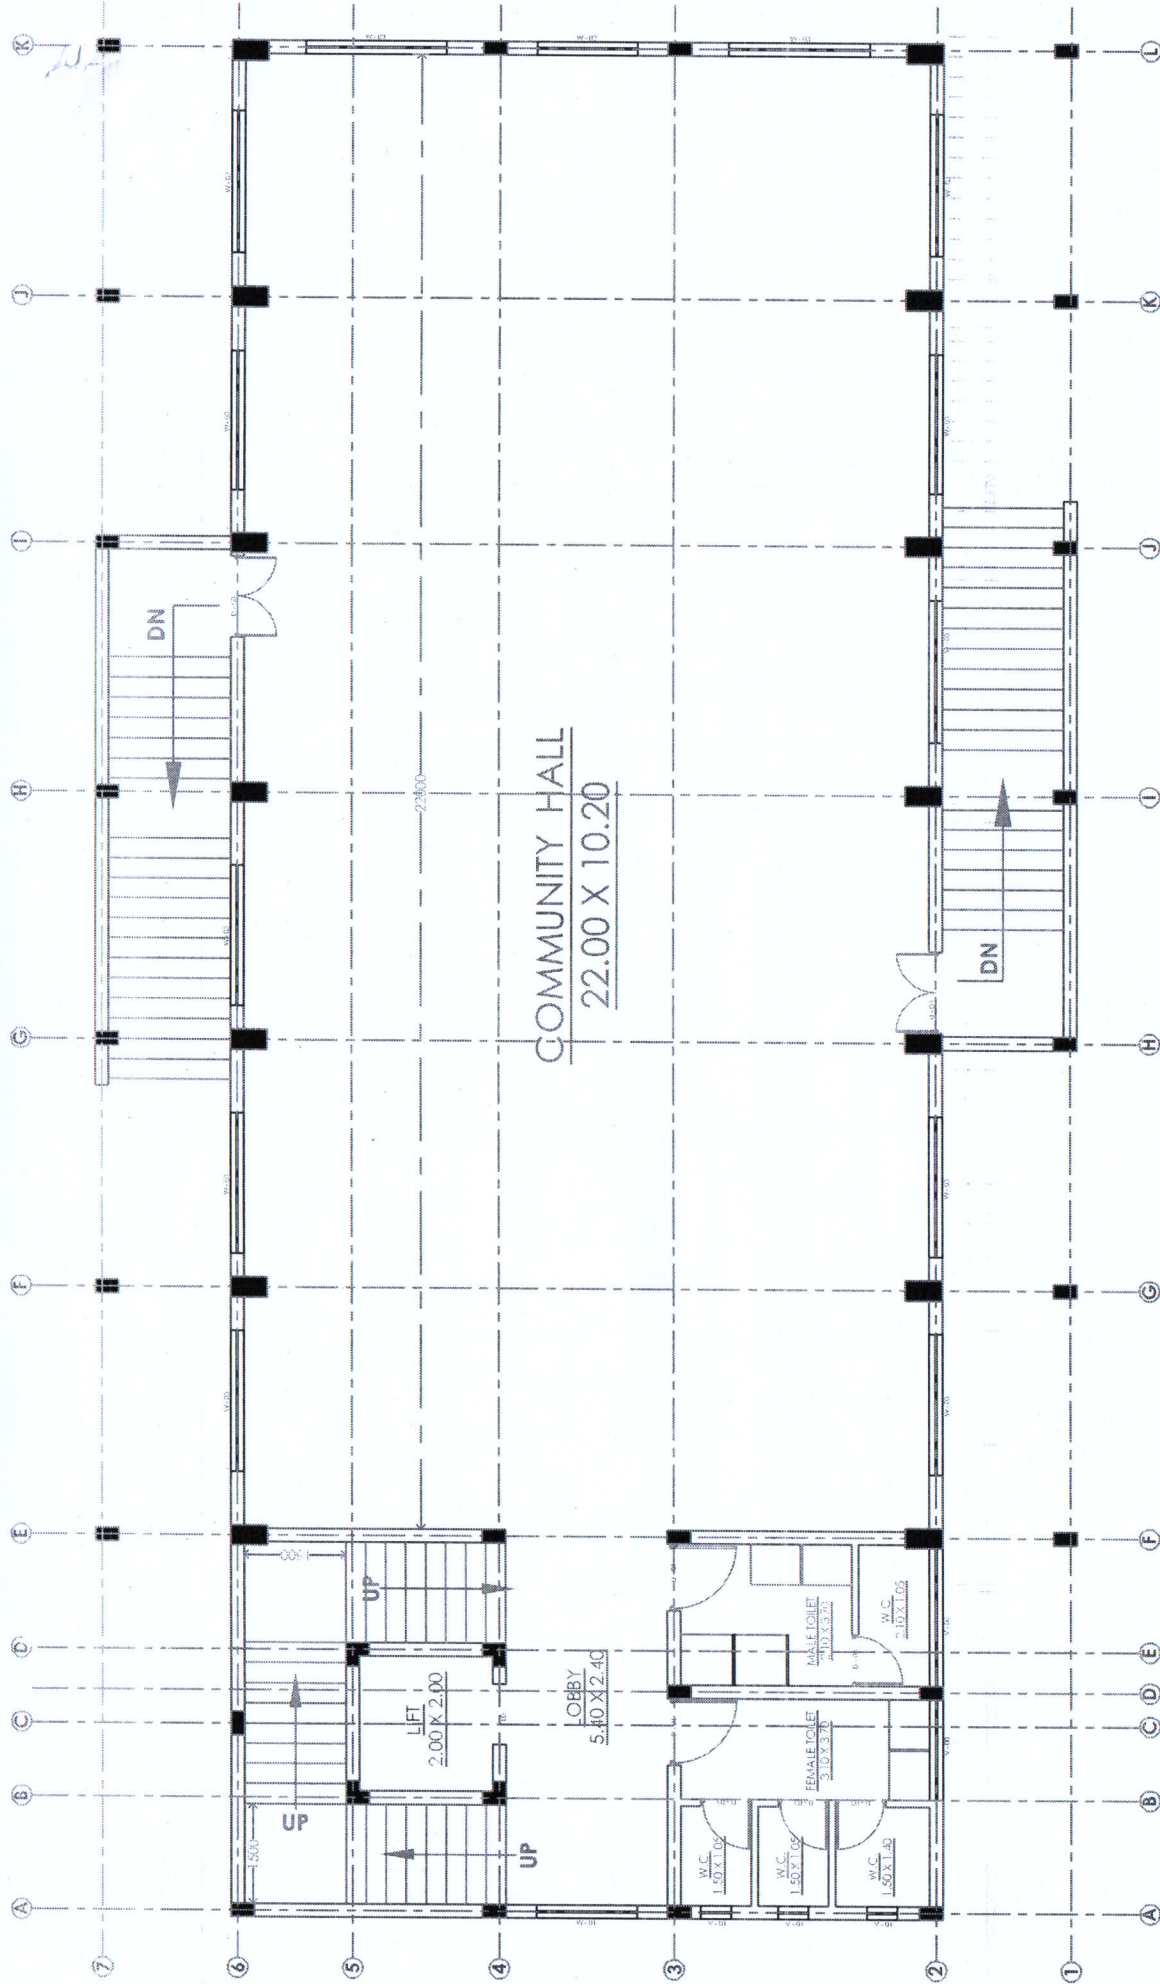

COMMUNITY HALL
22.00 X 10.20

FIRST FLOOR PLAN

PLAN FOR STATE LEVEL SAMAJIK BUILDING OF
CHHATTISGARH PRADESH KANVAR (ADIVASI SAMAJ VIKAS
SAMITI RAIPUR) KH. NO.- 706/4, RAKBA-0.0697 HECT. AT
VILLAGE- LABHANDIH, TAH. & DISTT.- RAIPUR (C.G.)

01. FIRST FLOOR = 296.80 Sq. Mt.

- * THREE TRACK ALUMINIUM GLAZED WINDOW WITH MS GRILL
- *PVC DOOR FRAMES & SHUTTERS FOR TOILETS
- *FIXED GLAZING ALUMINIUM SECTION WINDOW OF SPECIFIED GAUGE


PUBLIC WORKS DEPARTMENT (B&R) DIVISION NO.-1, RAIPUR C.G.

PROJECT NO. DRAWING NO.

[Signature]
SUB ENGINEER

[Signature]
SUB DIVISIONAL OFFICER
P.W.D. RAIPUR (C.G.)

[Signature]
EXECUTIVE ENGINEER
P.W.D. RAIPUR (C.G.)

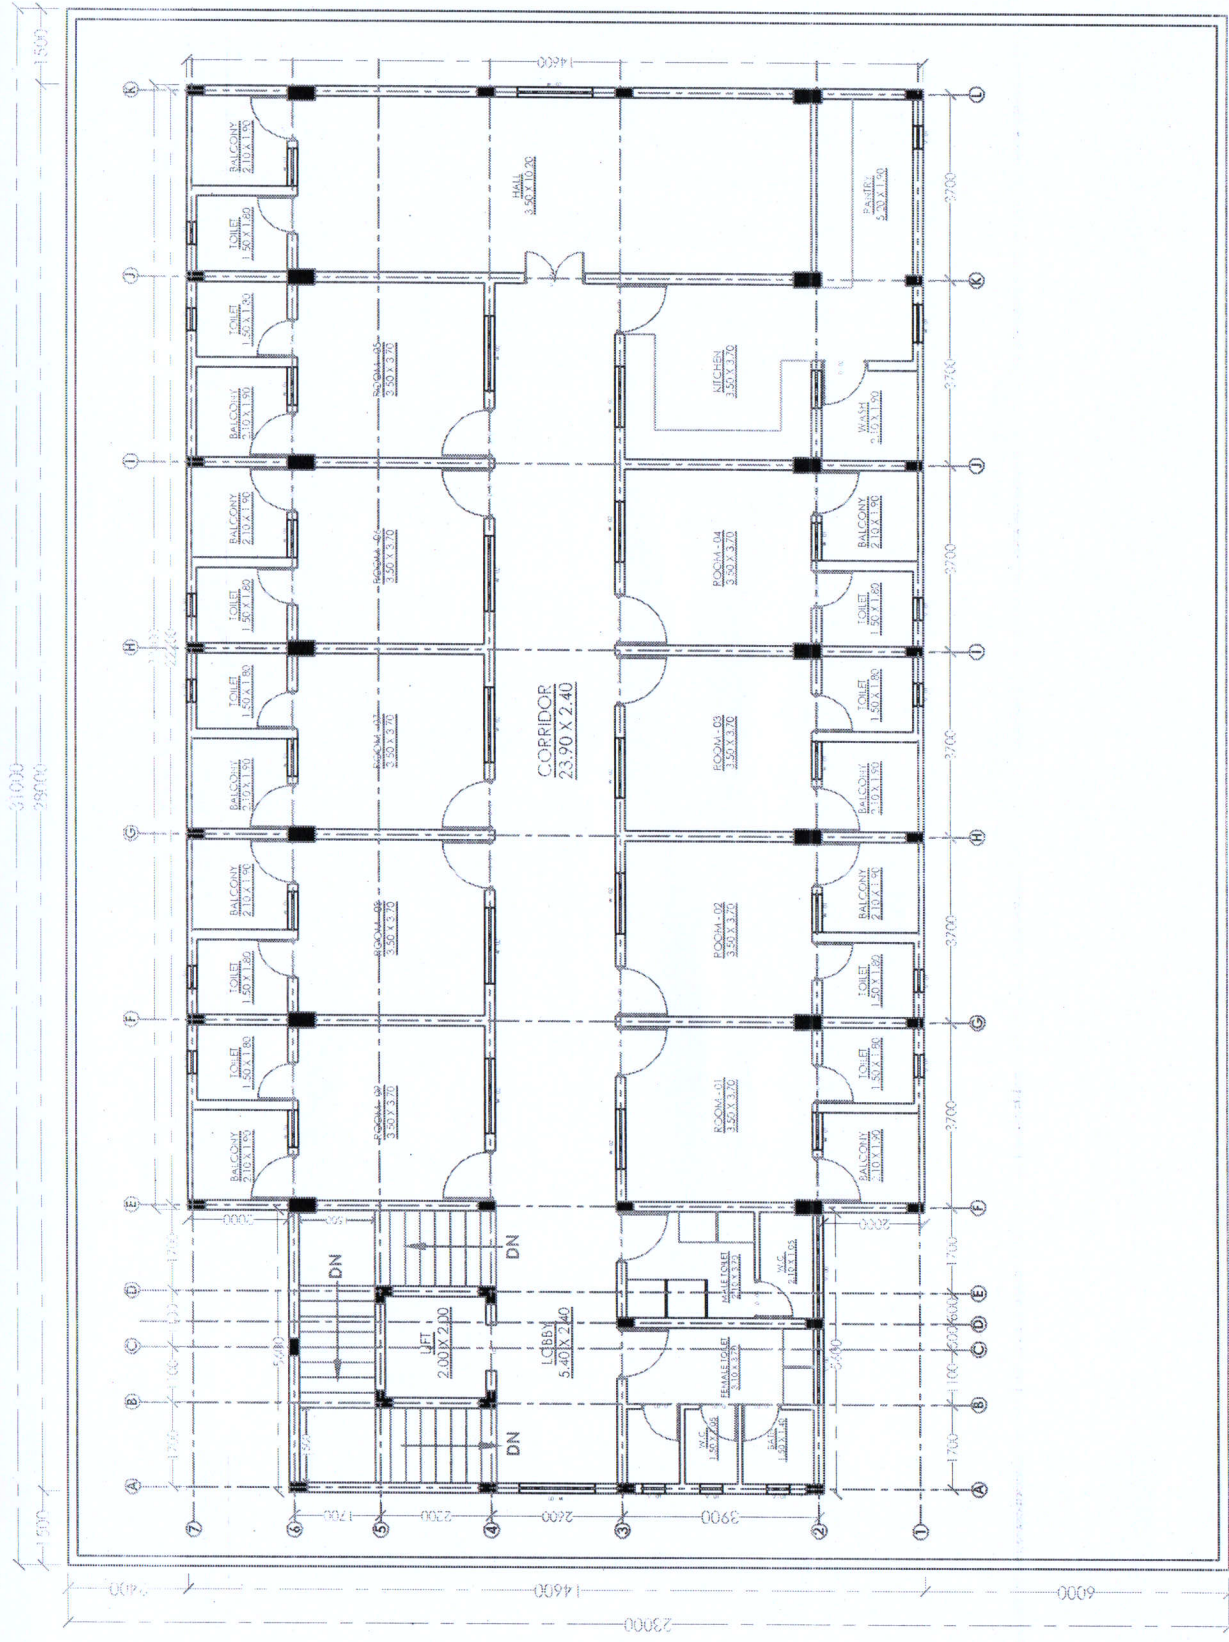

SECOND FLOOR PLAN

**PLAN FOR STATE LEVEL SAMAJIK BUILDING OF
CHHATTISGARH PRADESH KANVAR (ADIVASI SAMAJ VIKAS
SAMITI RAIPUR) KH. NO.- 706/4, RAKBA- 0.0697 HECT. AT
VILLAGE- LABHANDIH, TAH. & DISTT.- RAIPUR (C.G.)**


PROJECT NO. DRAWING NO.

SUB DIVISIONAL OFFICER EXECUTIVE ENGINEER
PWD (B&R) DIVISION No.1 PWD (B&R) DIVISION No.1
RAIPUR (C.G.) RAIPUR (C.G.)

01. SECOND FLOOR = 386.45 Sq.Mt.

- * THREE TRACK ALUMINIUM GLAZED WINDOW WITH MS GRILL
- *PVC DOOR FRAMES & SHUTTERS FOR TOILETS
- *FIXED GLAZING ALUMINIUM SECTION WINDOW OF SPECIFIED GAUGE

PUBLIC WORKS DEPARTMENT (B&R) DIVISION NO.-1, RAIPUR C.G.

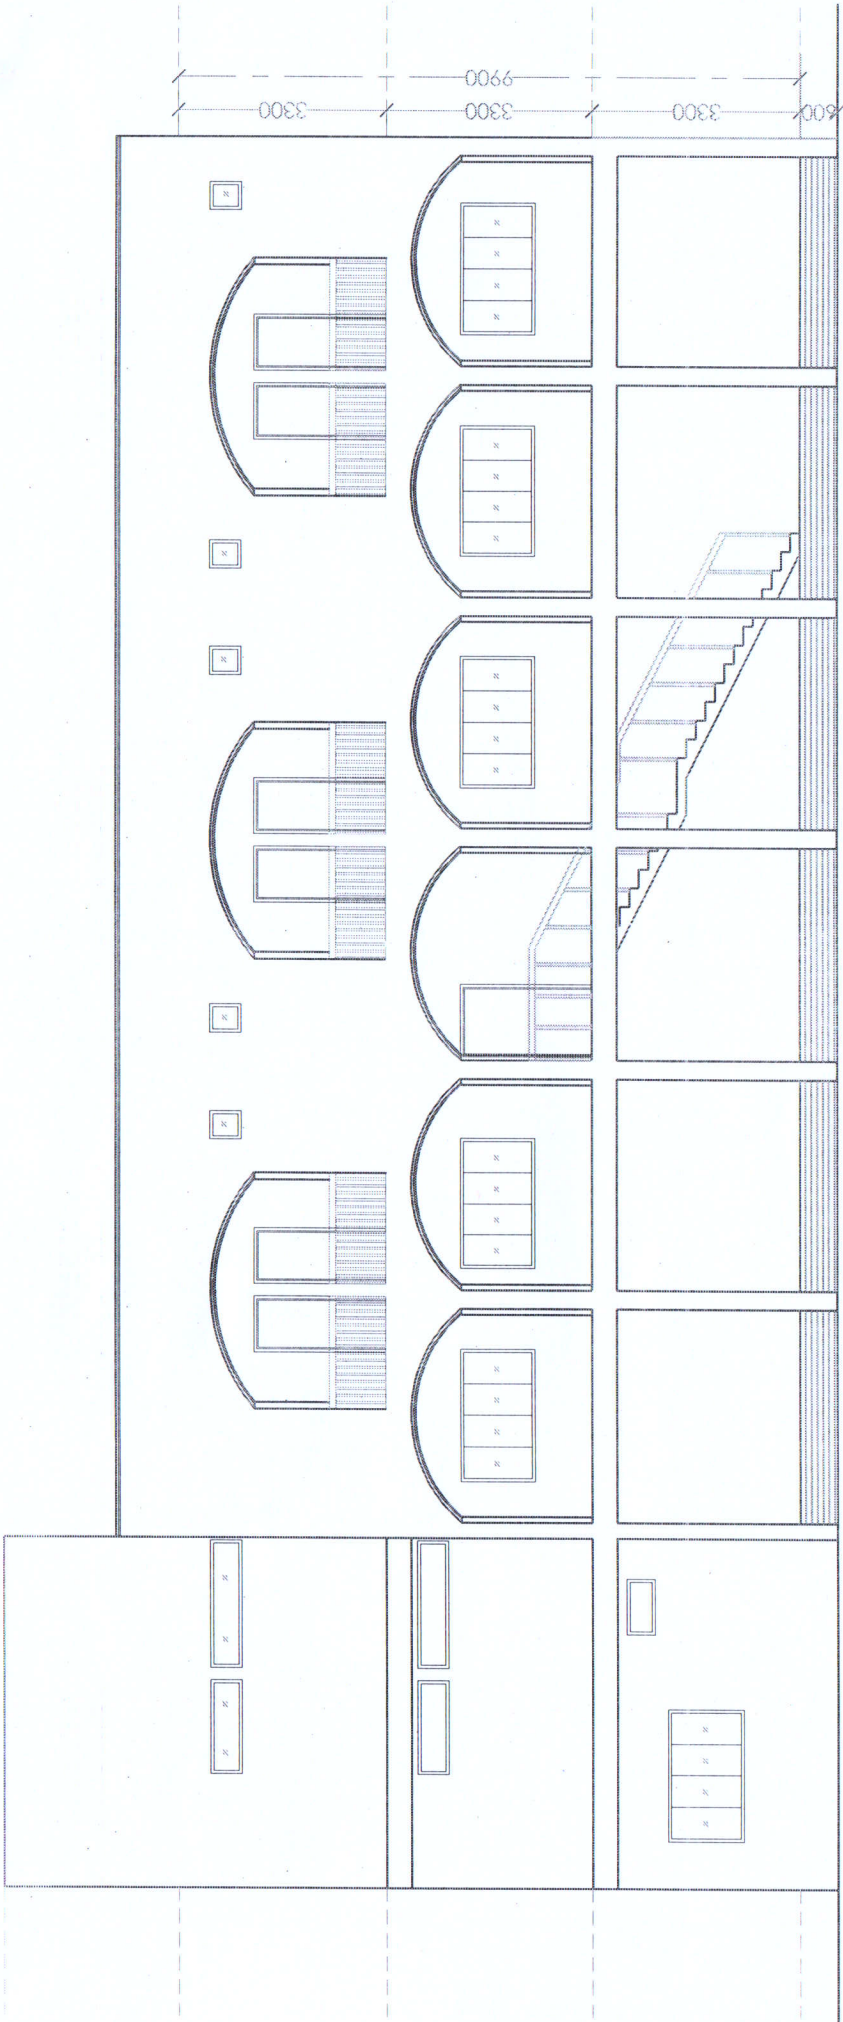

ELEVATION

FRONT ELEVATION

**PLAN FOR STATE LEVEL SAMAJIK BUILDING OF
 CHHATTISGARH PRADESH KANVAR (ADIVASI SAMAJ VIKAS
 SAMITI RAIPUR) KH. NO.- 706/4, RAKBA- 0.0697 HECT. AT
 VILLAGE- LABHANDIH, TAH. & DISTT.- RAIPUR (C.G.)**

PUBLIC WORKS DEPARTMENT (B&R) DIVISION NO.-1, RAIPUR C.G.

PROJECT NO. _____ DRAWING NO. _____

[Signature]
 SUB ENGINEER

[Signature]
 SUB DIVISIONAL OFFICER
 PWD (B&R) SUBDIVISION No.1
 RAIPUR (C.G.)

[Signature]
 EXECUTIVE ENGINEER
 PWD (B&R) DIVISION No.1
 RAIPUR (C.G.)